

# ADDENDUM

---

Project: Scott Hudgens Park Restroom & Concession Bldg

Project No.: 08.117.00

Addendum No.: Five

Project Address: 4545 River Green Parkway  
Duluth, GA 30096

Date: March 8, 2010

Owner: City of Duluth Parks and Recreation

From (Architect): Hill Foley Rossi & Associates, LLC  
3680 Pleasant Hill Road  
Suite 200  
Duluth, Georgia 30096  
HFR Project No. 08.117.00

---


## Instructions to Prospective Bidders:

This Addendum forms a part of the Contract Documents and modifies the original Bidding Documents and/or prior Addenda as noted below. All conditions, requirements, materials and workmanship are to be as described in the Contract Documents unless specifically stated otherwise. This Addendum consists of 3 pages and the attached drawings, Sheets as listed below in 5a, dated March 4 and 8 2010.

---

1. Changes to prior Addenda:
  - a. N/A
  - b. N/A
2. Changes to Bidding Requirements:
  - a. N/A
  - b. N/A
3. Changes to Conditions of the Contract:
  - a. N/A
  - b. N/A
4. Changes to Specifications:
  - a. N/A
  - b. N/A
5. Changes to Drawings:
  - a. Revisions to the Following Drawings have been made and issued on 8.5x11 format:
    - a. A.4 - Section detail of bench for clarification
    - b. C5.0 - Revised to show the last 20 L.F. of the proposed 574 L.F. sewer pipe which terminates at EX. SSMH X-1 will be D.I.P instead of PVC per G.C.D.W.R comment
  - b. N/A

**End of Document**

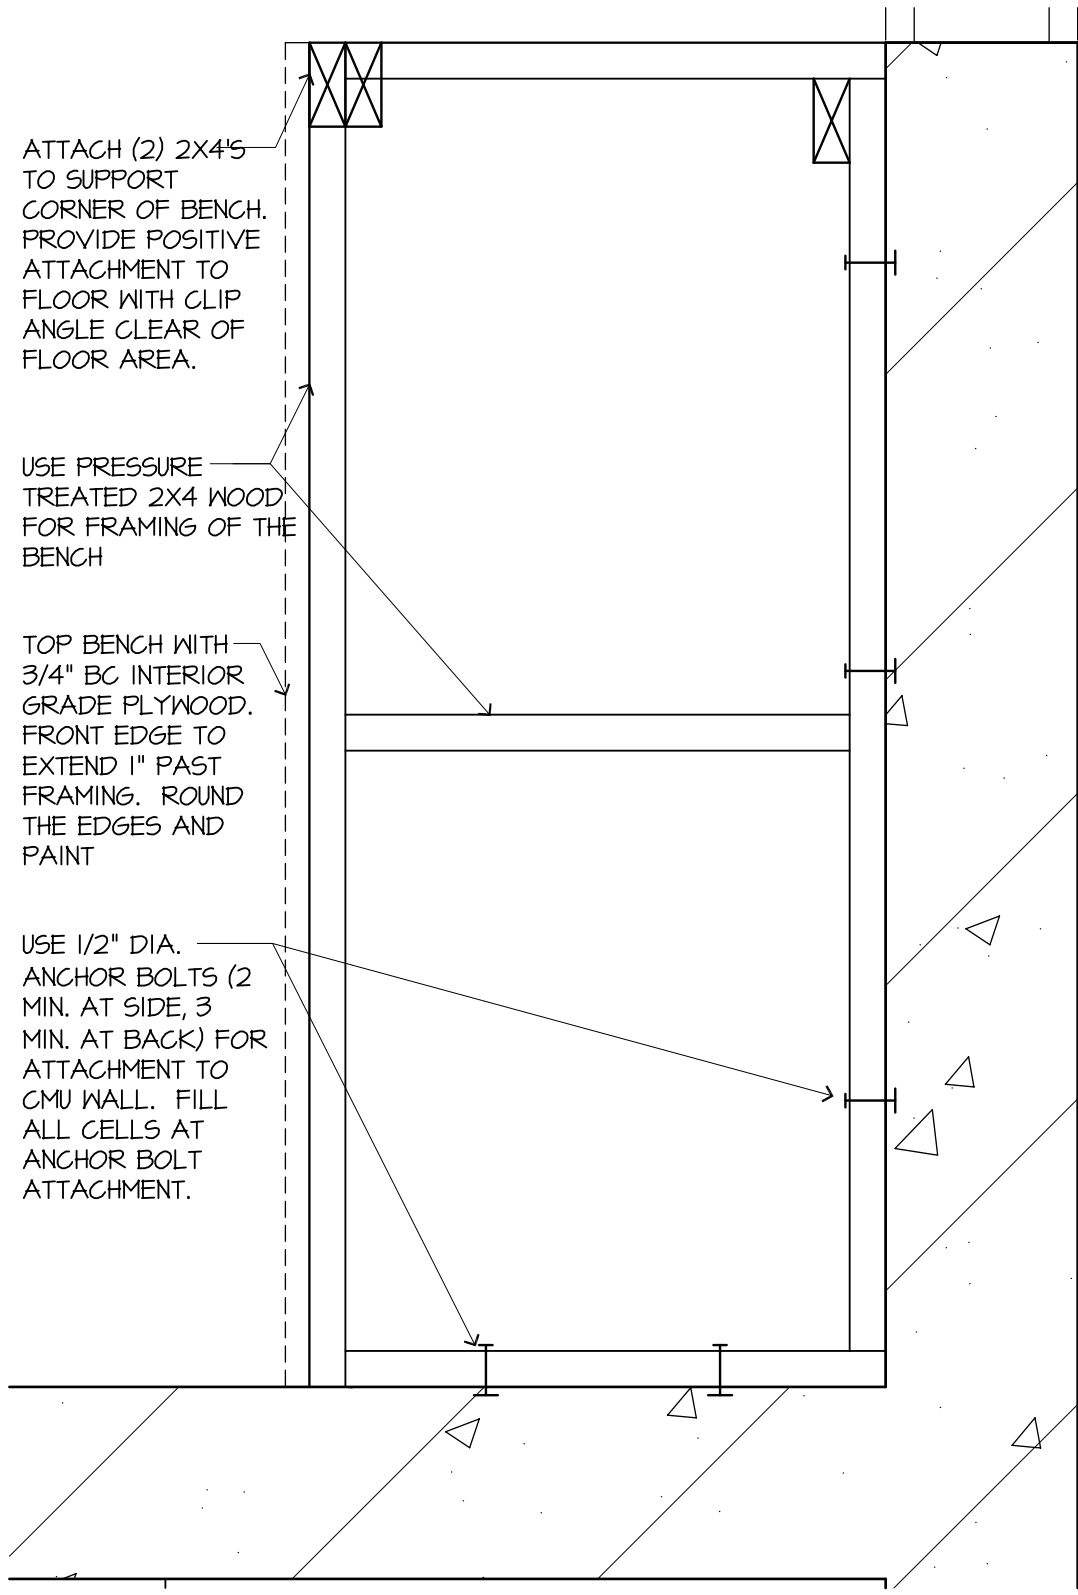

5  
A.4

BENCH DETAIL

SCALE: 1/2"



ARCHITECTURE  
ENGINEERING  
3680 Pleasant Hill Road  
Suite 200  
Duluth, Georgia 30096  
p 770.622.9858  
f 770.622.9535  
www.hillfoleyrossi.com

© Copyright


Project Name  
Duluth Concession Stand

Subject: Addendum 5

Date: 3/08/2010

A.4

HFR 08.117

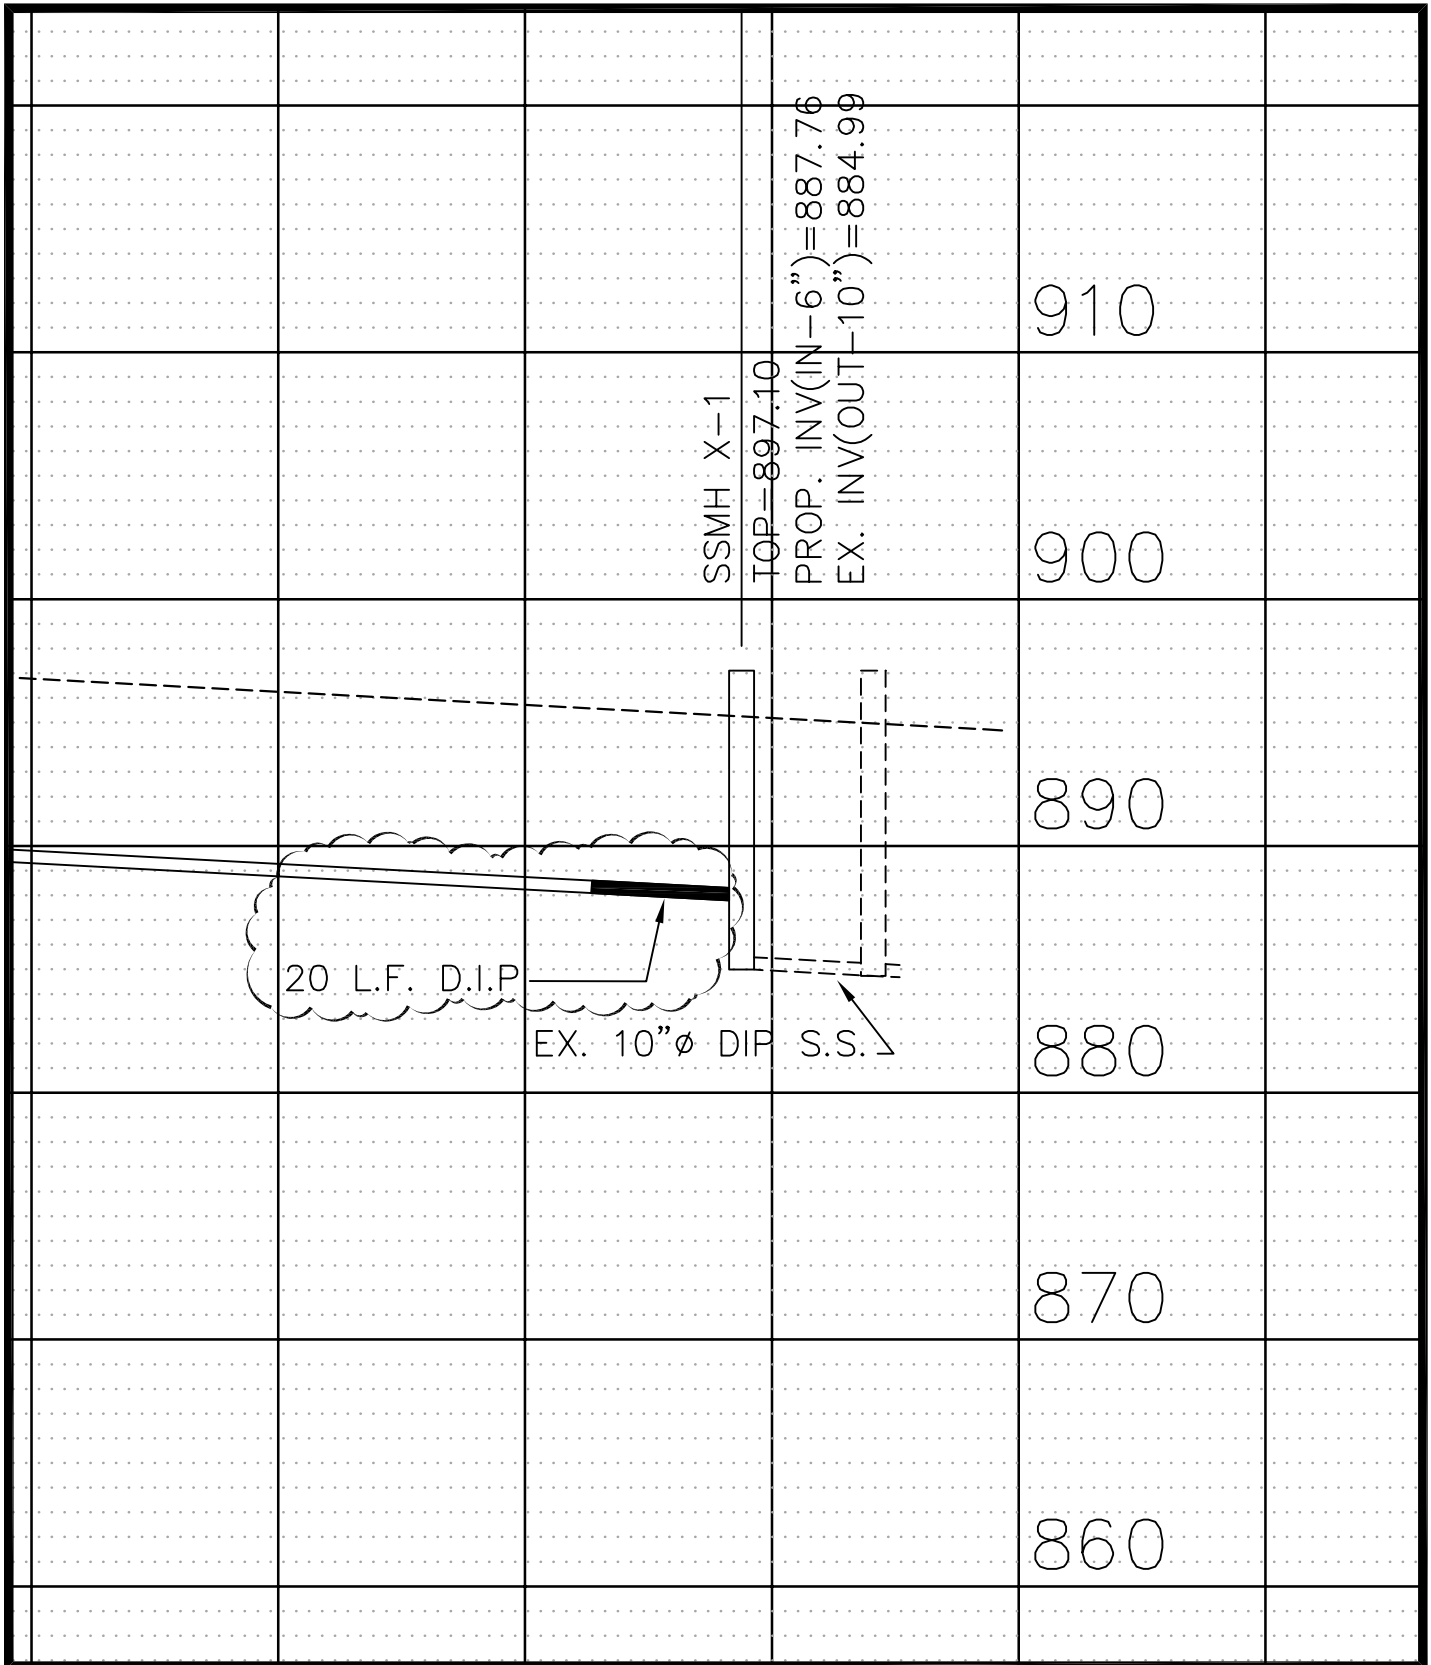

& ASSOCIATES, LLC

ARCHITECTURE  
ENGINEERING  
3680 Pleasant Hill Road  
Suite 200  
Duluth, Georgia 30096  
P: 770.622.9858  
F: 770.622.9535  
www.hillfoleyrossi.com

DATE 3.04.2010 JOB NO. 08.117.2  
PROJECT SCOTT HUDGENS PARK  
SUBJECT 20 LF. S.S. D.I.P  
SKETCH NO. ADDENDUM #5