


## PRIORITY PROJECTS

### MAIN STREET PLAN

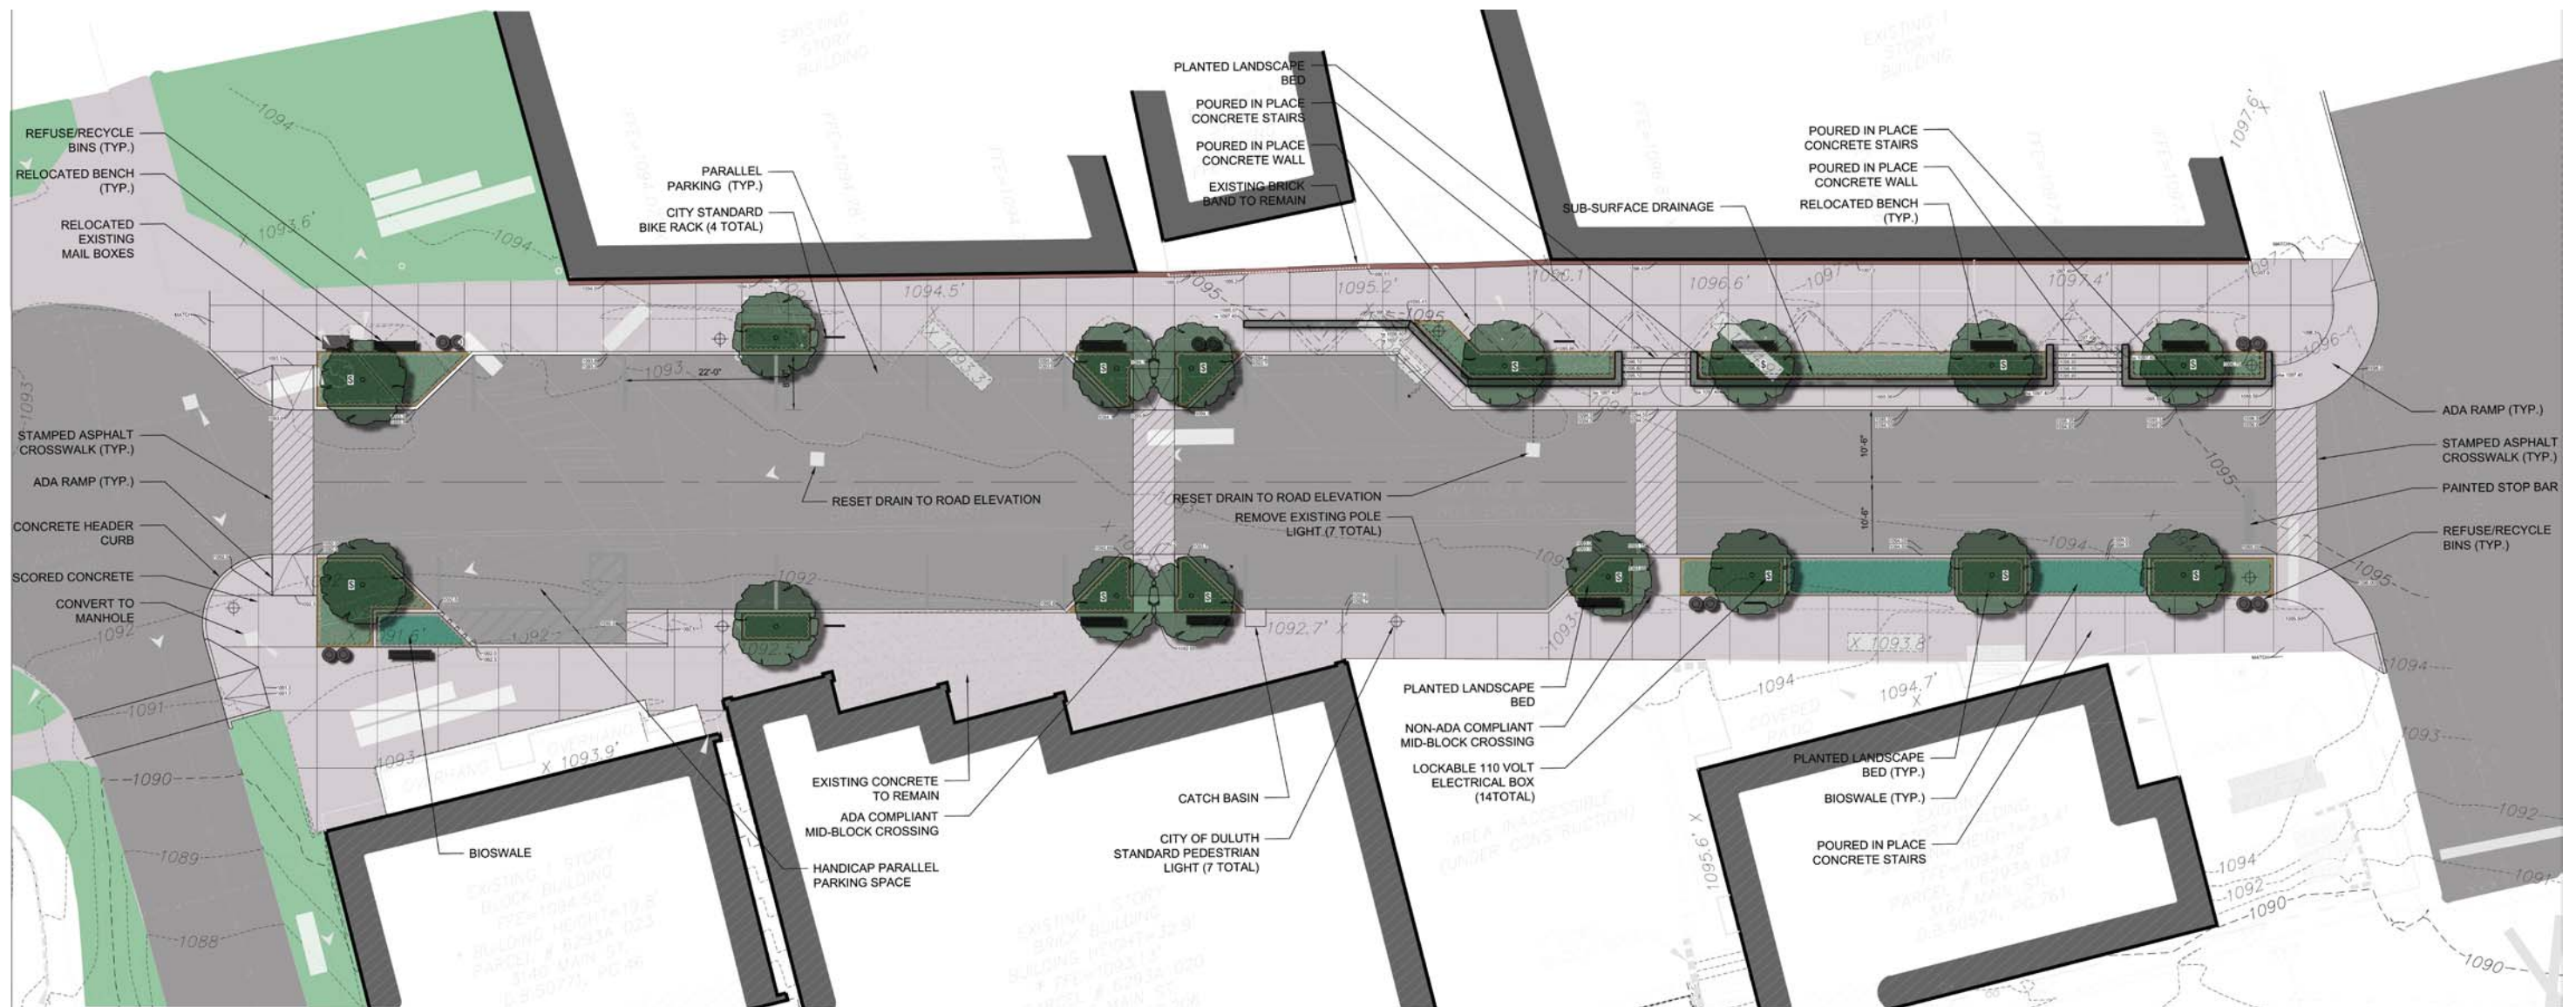

The Main Street project is an important streetscape project that creates a pedestrian friendly street. The sidewalks are wider to accommodate outdoor dining, buskers and other activities. Mid-block crossings have been designed to provide safe pedestrian crossings.

The irregular wall layout has been replaced with a linear design that incorporates plantings to buffer the wall. The parallel parking on both sides of the street replaces the angled parking located on one side. Bioswales are proposed as a sustainable stormwater feature. The project is currently being designed and could be implemented in 2014 if funding is available.